


NUMBER	TYPE	MATERIAL	WIDTH	HEIGHT	THICK	REMARKS
D1	DOOR	MTL/INSL	3'-0"	6'-8"	1 3/4"	W/ 2" INSIDE LEGS
D2	DOOR	MTL/INSL	3'-0"	6'-8"	1 3/4"	20 MIN. PAINTED W/ SELF-CLOSING LATCHES
D3	DOOR	WOOD	2'-6"	6'-8"	1 3/8"	
D4	DOOR	WOOD	2'-0"	6'-8"	1 3/8"	
D5	DOOR	WOOD	2'-6"	6'-8"	1 3/8"	
D6	DOOR	MTL/INSL	18'-0"	6'-8"	1 1/2"	METAL OVERHEAD DOOR
D7	DOOR	MASONRY	3'-5"	6'-8"	1 3/4"	
D8	DOOR	WOOD	12'-6"	6'-8"	1 3/8"	
D9	DOOR	WOOD	12'-0"	6'-8"	1 3/8"	
D10	DOOR	WOOD	1'-0"	6'-8"	1 3/8"	
D11	DOOR	WOOD	1'-6"	6'-8"	1 3/8"	
D12	DOOR	MTL/INSL	12'-3'-0"	6'-8"	1 3/8"	

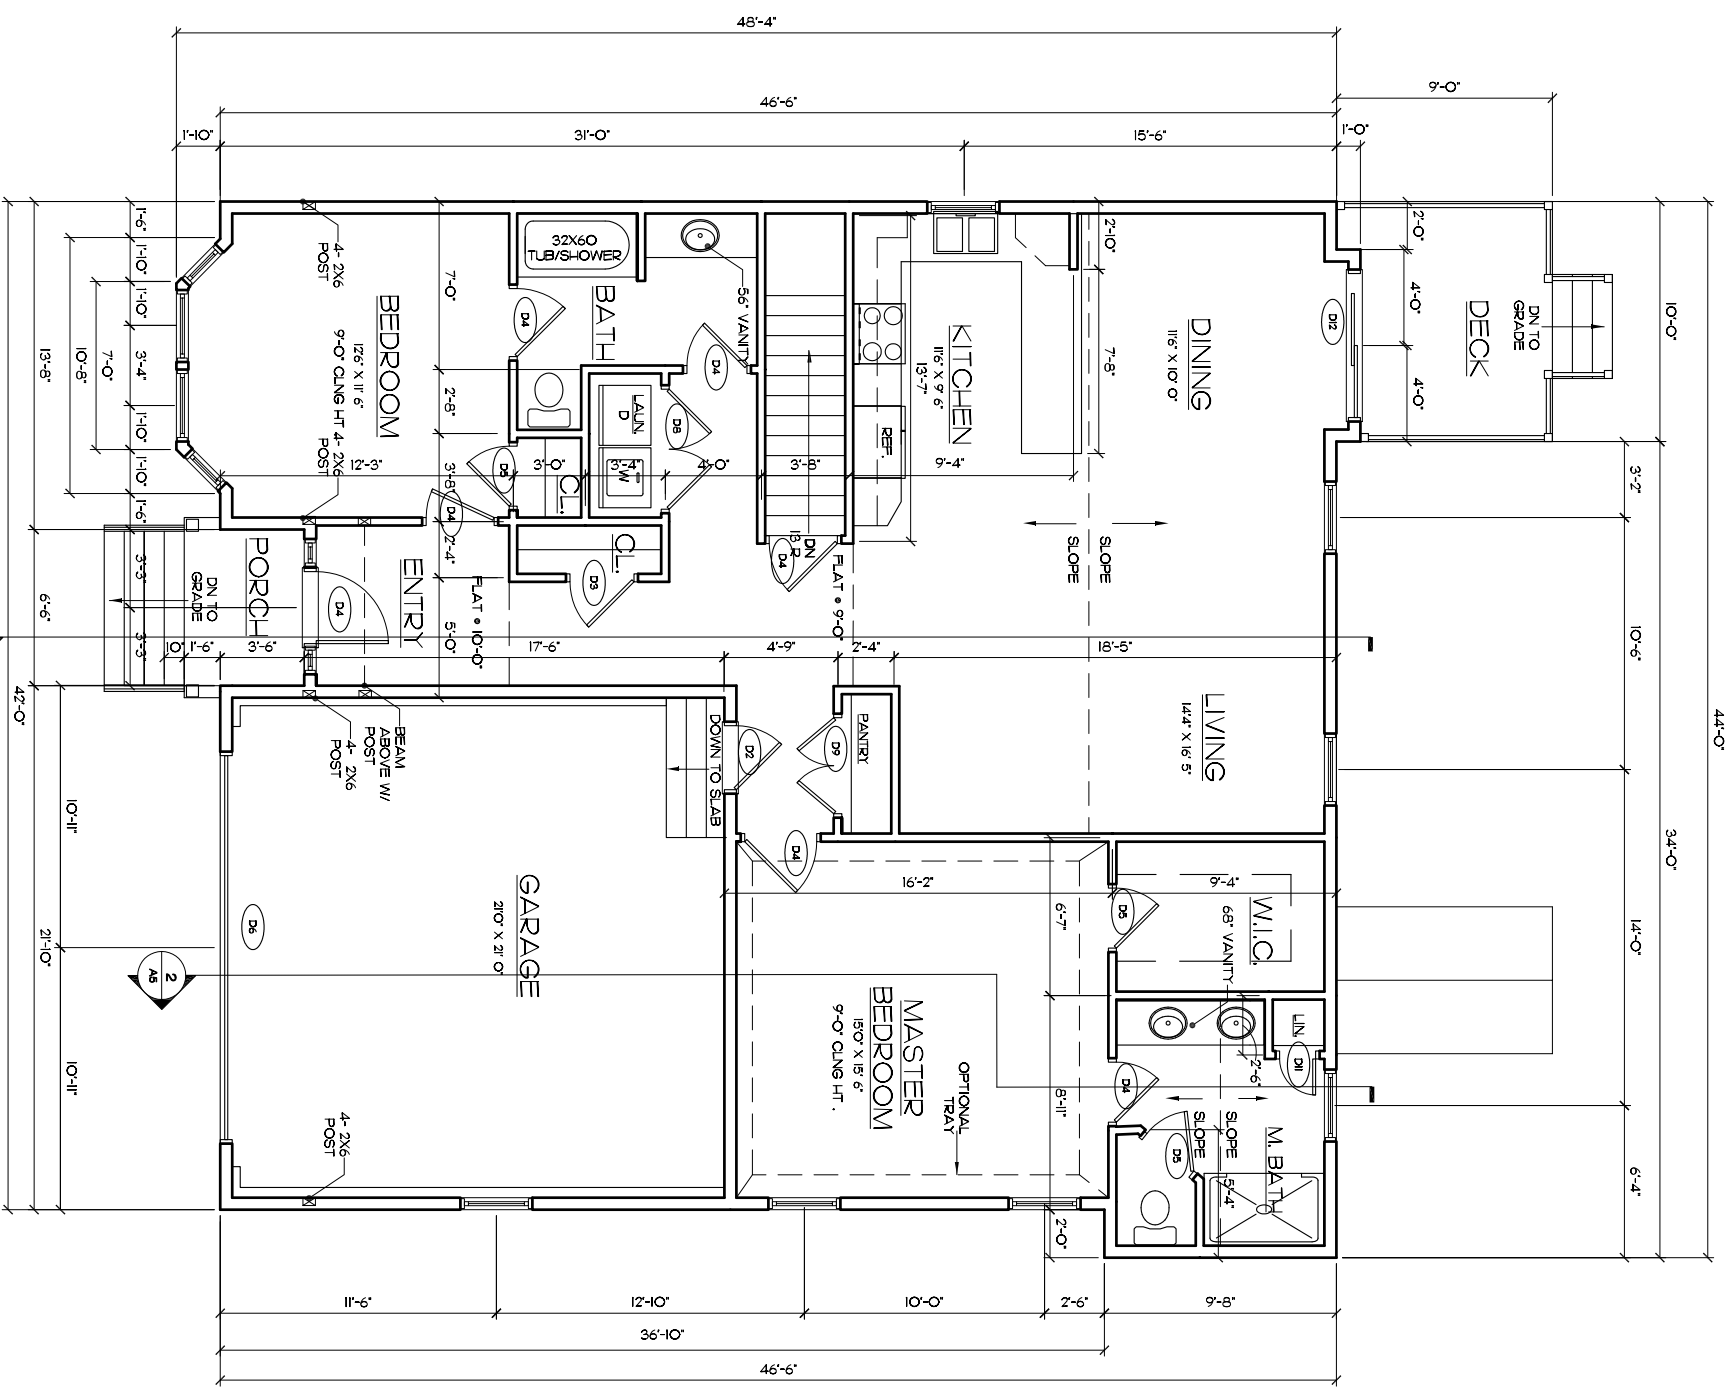

FIRST FLOOR PLAN - HOUSE 17  
Scale: 1/4" = 1'-0"



**O'SULLIVAN ARCHITECTS, INC**  
ARCHITECTURE • DESIGN • PLANNING  
201 EDGEWATER DRIVE, SUITE 211  
WAKEFIELD, MASSACHUSETTS 01881  
Tel: (781) 246-1687 Fax: (781) 246-1688  
[www.osullivanarchitects.com](http://www.osullivanarchitects.com)

These drawings and specifications were prepared by the Architect and are to be used for the project indicated. No part of these drawings or specifications shall be reproduced or transmitted in any form or by any means, electronic, mechanical, photocopying, recording, or by any information storage and retrieval system, without the prior written permission of the Architect. © 2007 O'Sullivan Architects Inc.

**Cottage Retreat**  
Londonderry, NH

**First Floor Plan**

**MESITI DEVELOPMENT CORPORATION**

SCALE: As Noted  
ISSUED / DRAWN BY  
OCTOBER 3, 2007  
REVISED / REVISED BY

JOB NO: 05062  
SHEET NUMBER  
**A2**  
HALF SIZE SET